


CLM W:\GIS\_Development\Projects\MIE\York\14139\_MtA\_Parking\MXDsl\FigureB-1\_LowerLot\_8x11.mxd

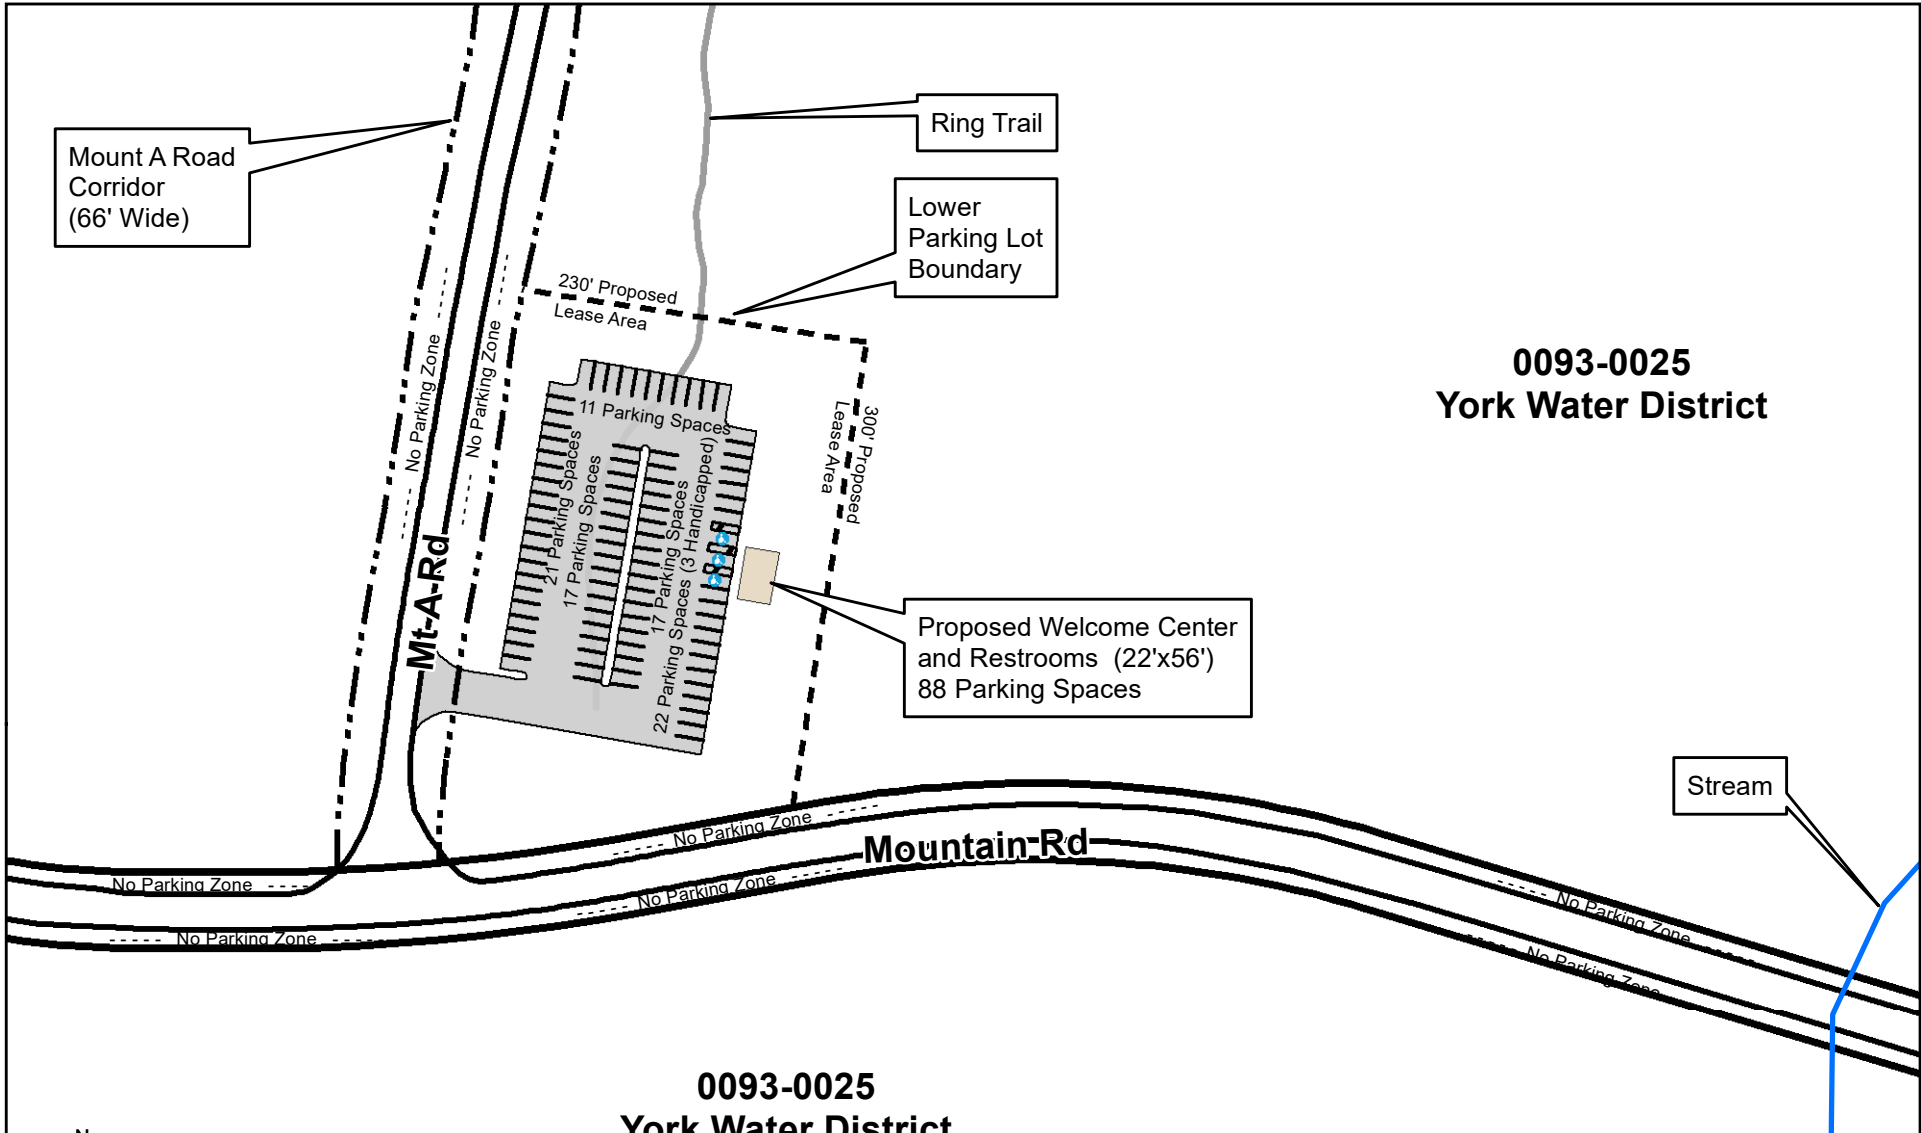


0093-0025  
York Water District

Proposed Welcome Center and Restrooms (22'x56')  
88 Parking Spaces

Stream

0093-0025  
York Water District

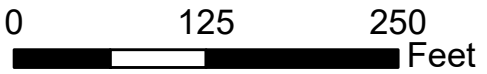

|  |                    |
|--|--------------------|
| <b>Mount Agamenticus<br/>Lower Parking Lot<br/>York Water District</b> |                    |
| PROJ NO:<br>14139  | DATE:<br>9/27/2019 |
| <b>WRIGHT-PIERCE</b><br>Engineering a Better Environment               | EXHIBIT:<br>B-1    |